
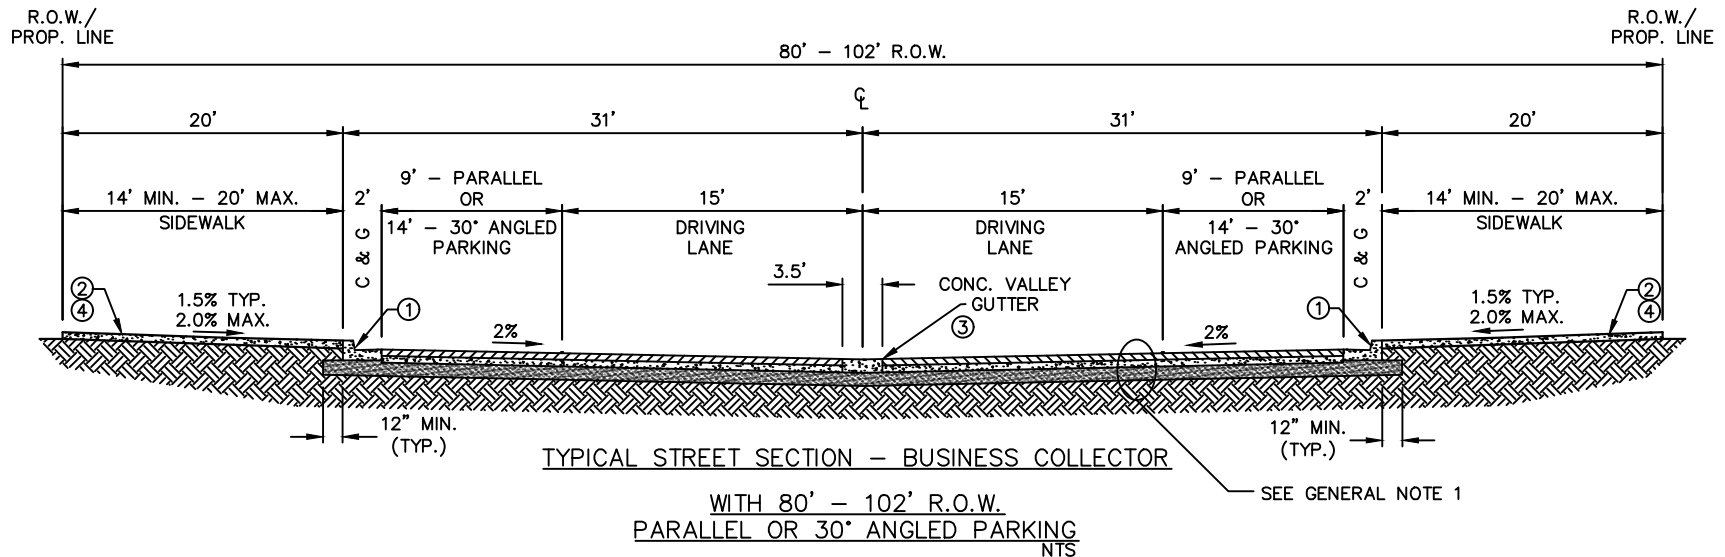


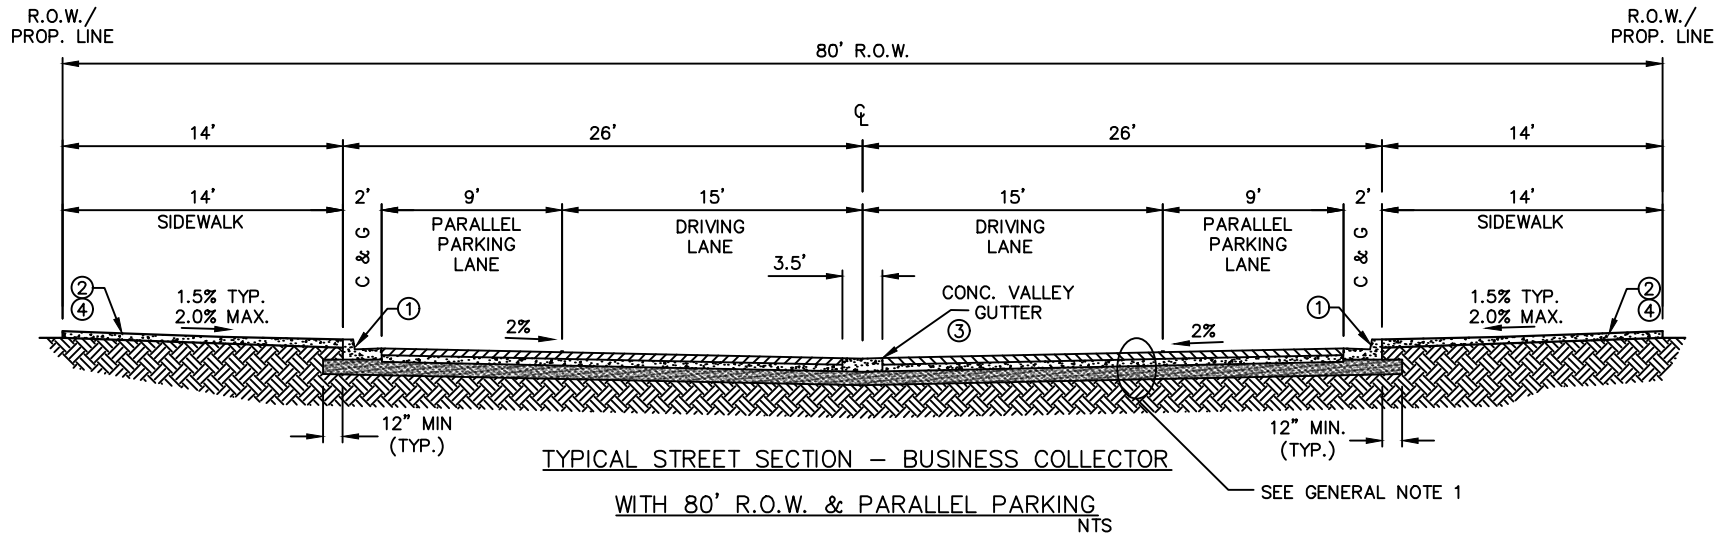


GENERAL NOTES:

1. PAVEMENT SECTION IN ACCORDANCE WITH STANDARD DRAWING OR APPROVED PAVEMENT DESIGN PER DWG. NO. PS-01.
2. ALL WORK IN PUBLIC RIGHT-OF-WAY SHALL BE CONSTRUCTED BY A LICENSED CONTRACTOR AND REQUIRES A PERMIT AND APPROVAL BY THE CITY.

KEYED NOTES:

- ① 6" SPILL CURB & GUTTER. SEE DWG. CG-01
- ② 4" THICK CONCRETE SIDEWALK. SEE DWG. DW-02.
- ③ INVERTED CROWN VALLEY GUTTER. SEE DWG. VG-01
- ④ LANDSCAPING AND OTHER AMENITIES MAY BE PLACED IN THE SIDEWALK AREA, BUT MAY NOT INFRINGE UPON A CLEAR PATH OF 8' WIDE. SEE BF-01

DATE MODIFIED: JAN 03, 2022

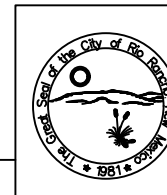

City of Rio Rancho
Department of Public Works

TYPICAL STREET SECTION
BUSINESS COLLECTOR
PARALLEL / 30° ANGLED PARKING

DWG. NO. TS-03

SEPT 23, 2008