


TYPICAL STREET SECTION - 2 LANE MINOR ARTERIAL

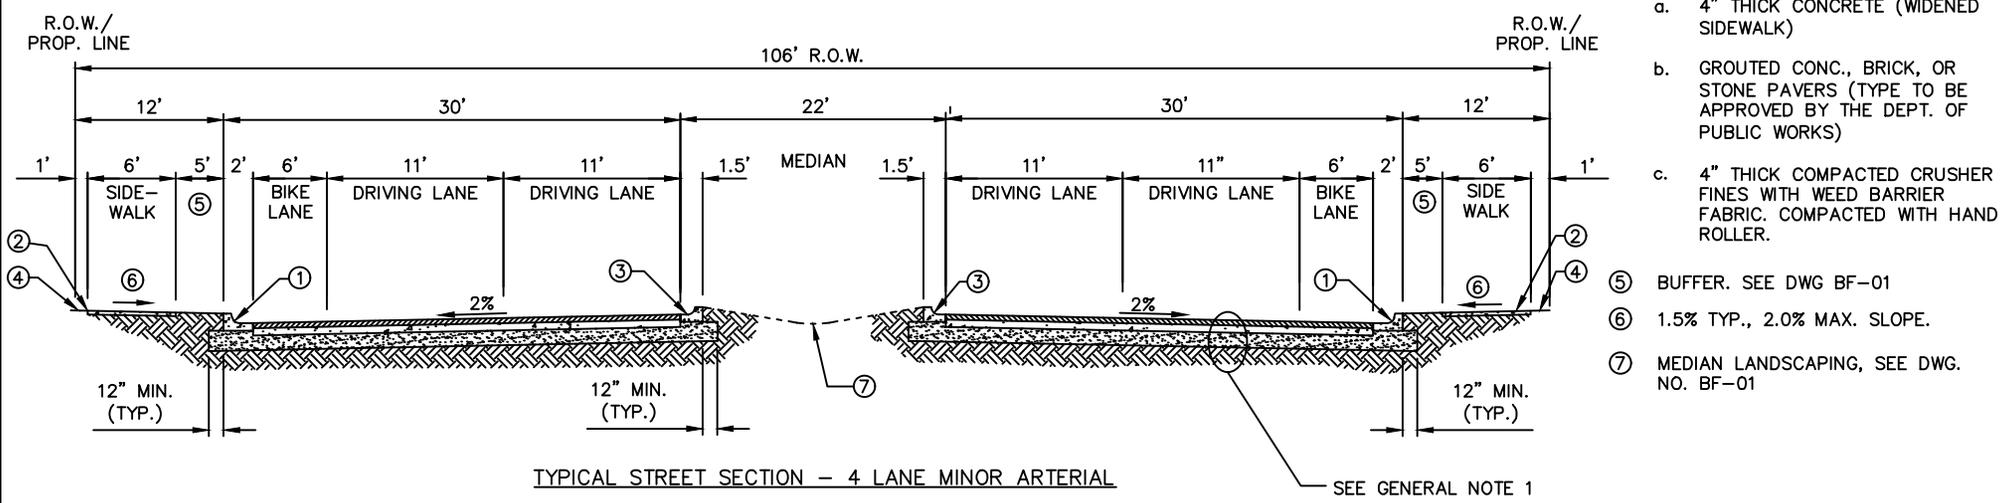


TYPICAL STREET SECTION - 4 LANE MINOR ARTERIAL

- KEYED NOTES:**
- ① 8" CURB & GUTTER. SEE DWG. CG-01
 - ② 4" THICK CONCRETE SIDEWALK. SEE DWG. DW-02. AN ASPHALT PATH MAY BE SUBSTITUTED FOR SIDEWALK ON ONE SIDE OF THE ROAD WITH APPROVAL FROM THE CITY. THE PATH MUST BE A MINIMUM OF 8' WIDE.
 - ③ MEDIAN CURB & GUTTER SEE DWG. CG-01
 - ④ WHERE ROW/PROP. WALL EXISTS OR IS PLANNED, SIDEWALK SHALL BE SETBACK A MINIMUM OF 1' FROM THE FACE OF WALL. AN APPROVED WEED FREE SURFACE SHALL BE PROVIDED WITHIN THE 1' SETBACK AREA. ACCEPTABLE WEED FREE SURFACES INCLUDE:
 - a. 4" THICK CONCRETE (WIDENED SIDEWALK)
 - b. GROUTED CONC., BRICK, OR STONE PAVERS (TYPE TO BE APPROVED BY THE DEPT. OF PUBLIC WORKS)
 - c. 4" THICK COMPACTED CRUSHER FINES WITH WEED BARRIER FABRIC. COMPACTED WITH HAND ROLLER.
 - ⑤ BUFFER. SEE DWG BF-01
 - ⑥ 1.5% TYP., 2.0% MAX. SLOPE.
 - ⑦ MEDIAN LANDSCAPING, SEE DWG. NO. BF-01

- GENERAL NOTES:**
- 1. PAVEMENT SECTION IN ACCORDANCE WITH STANDARD DRAWING OR APPROVED PAVEMENT DESIGN PER DWG. NO. PS-01.
 - 2. ALL WORK IN PUBLIC RIGHT-OF-WAY SHALL BE CONSTRUCTED BY A LICENSED CONTRACTOR AND REQUIRES A PERMIT AND APPROVAL BY THE CITY.

DATE MODIFIED: JAN 03, 2022

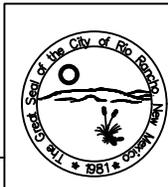

City of Rio Rancho
 Department of Public Works

TYPICAL STREET SECTION
 MINOR ARTERIAL STREET

DWG. NO. TS-04
 SEPT 23, 2008