


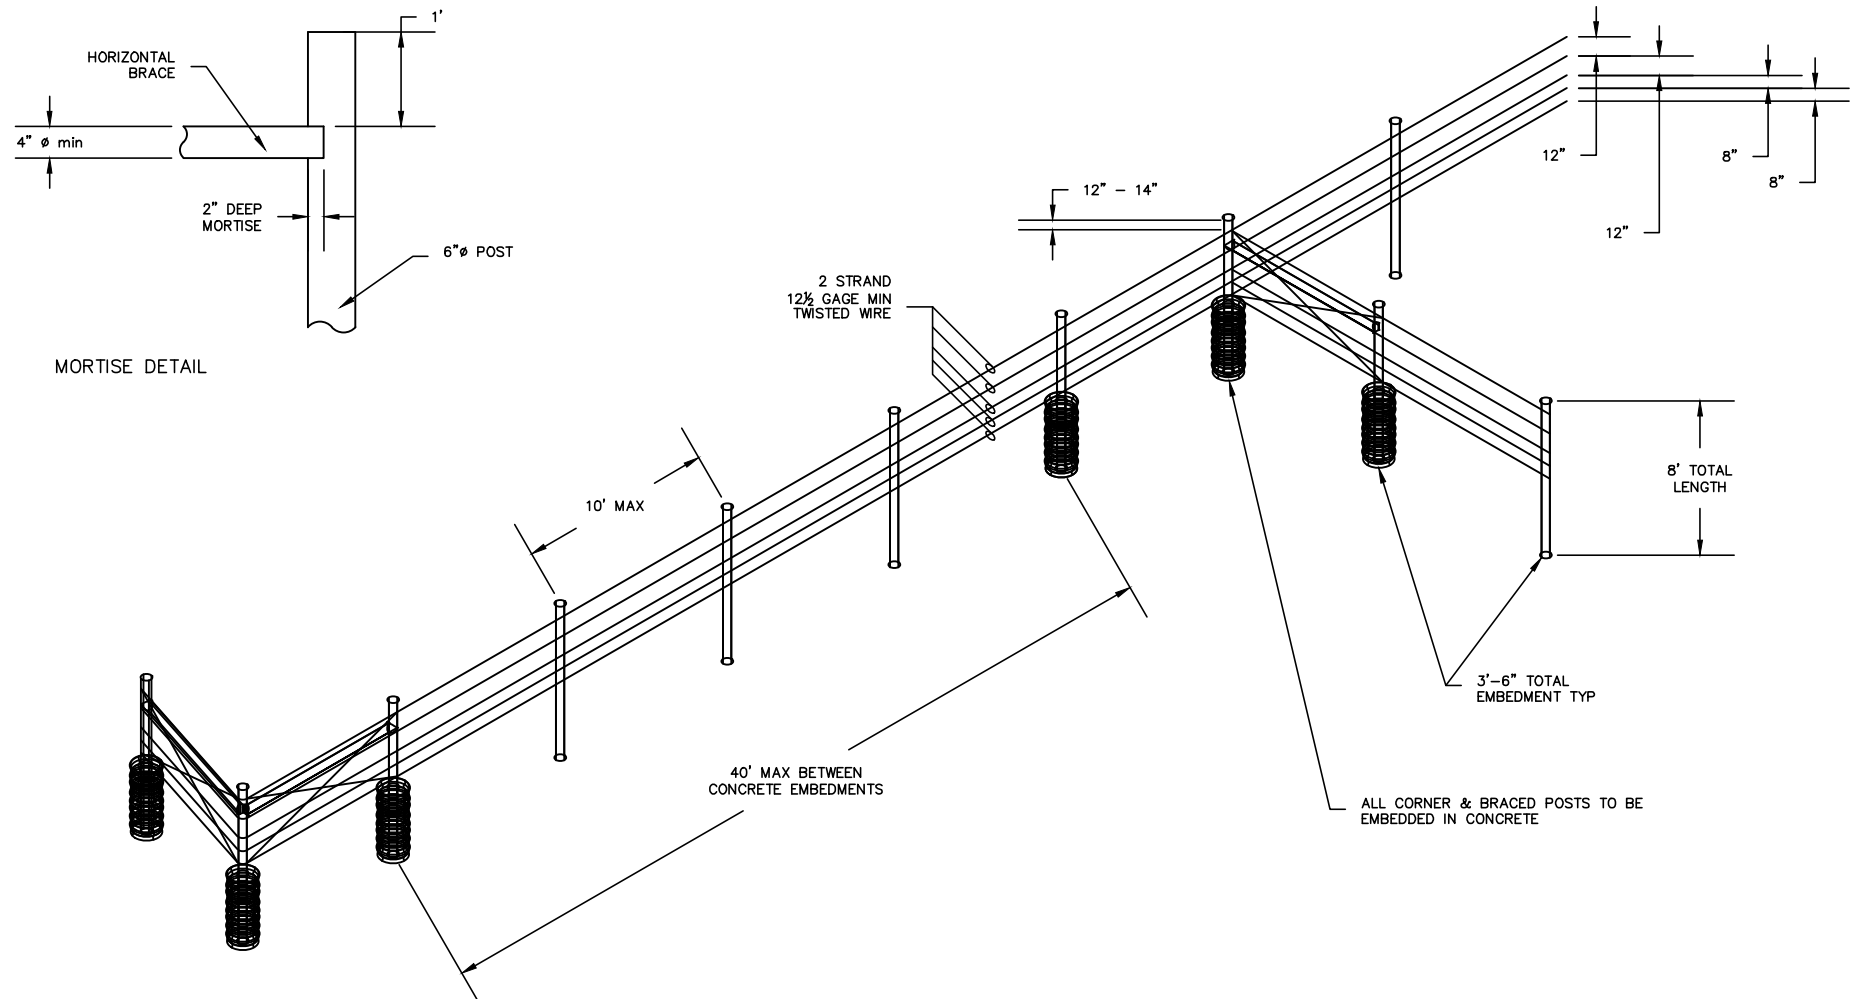


NOTES:

- 1) CORNER BRACE INSTALLATION REQUIRED @ ALL CHANGES IN DIRECTION
- 2) MIN CONCRETE HOLE DIAMETER = 18 INCHES
- 3) MIN CONCRETE STRENGTH = 3000 PSI
- 4) INLINE FENCE BRACING INTERVAL NOT TO EXCEED 400 FEET
- 5) ATTACH WIRE TO POSTS W/ -05 (1-1/2") FENCE STAPLES OR LARGER
- 6) MIN WIRE TENSION SHALL BE 250 POUNDS
- 7) POSTS SHALL BE PRESSURE TREATED AND MEET AWPA (AMERICAN WOOD PRESERVERS ASSOCIATION) STANDARD C-16, P5 OR P8
- 8) HAND TAMP DIRT AROUND POSTS WITH SOIL IN A SATURATED CONDITION.

DATE MODIFIED:

JAN 03, 2022

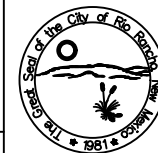

City of Rio Rancho Department
of Public Works

TYPICAL POST & WIRE FOR
FENCE AROUND PONDS

DWG. NO. DR-02

DEC 21, 2010